



# Secondary Glazing Framed Hinged

# Outerframes 320H, 520H and 720H

Typical Elevation

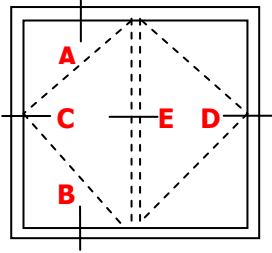

Window Takes Standard  
9mm Square Drive Handle.  
Handle Not Shown

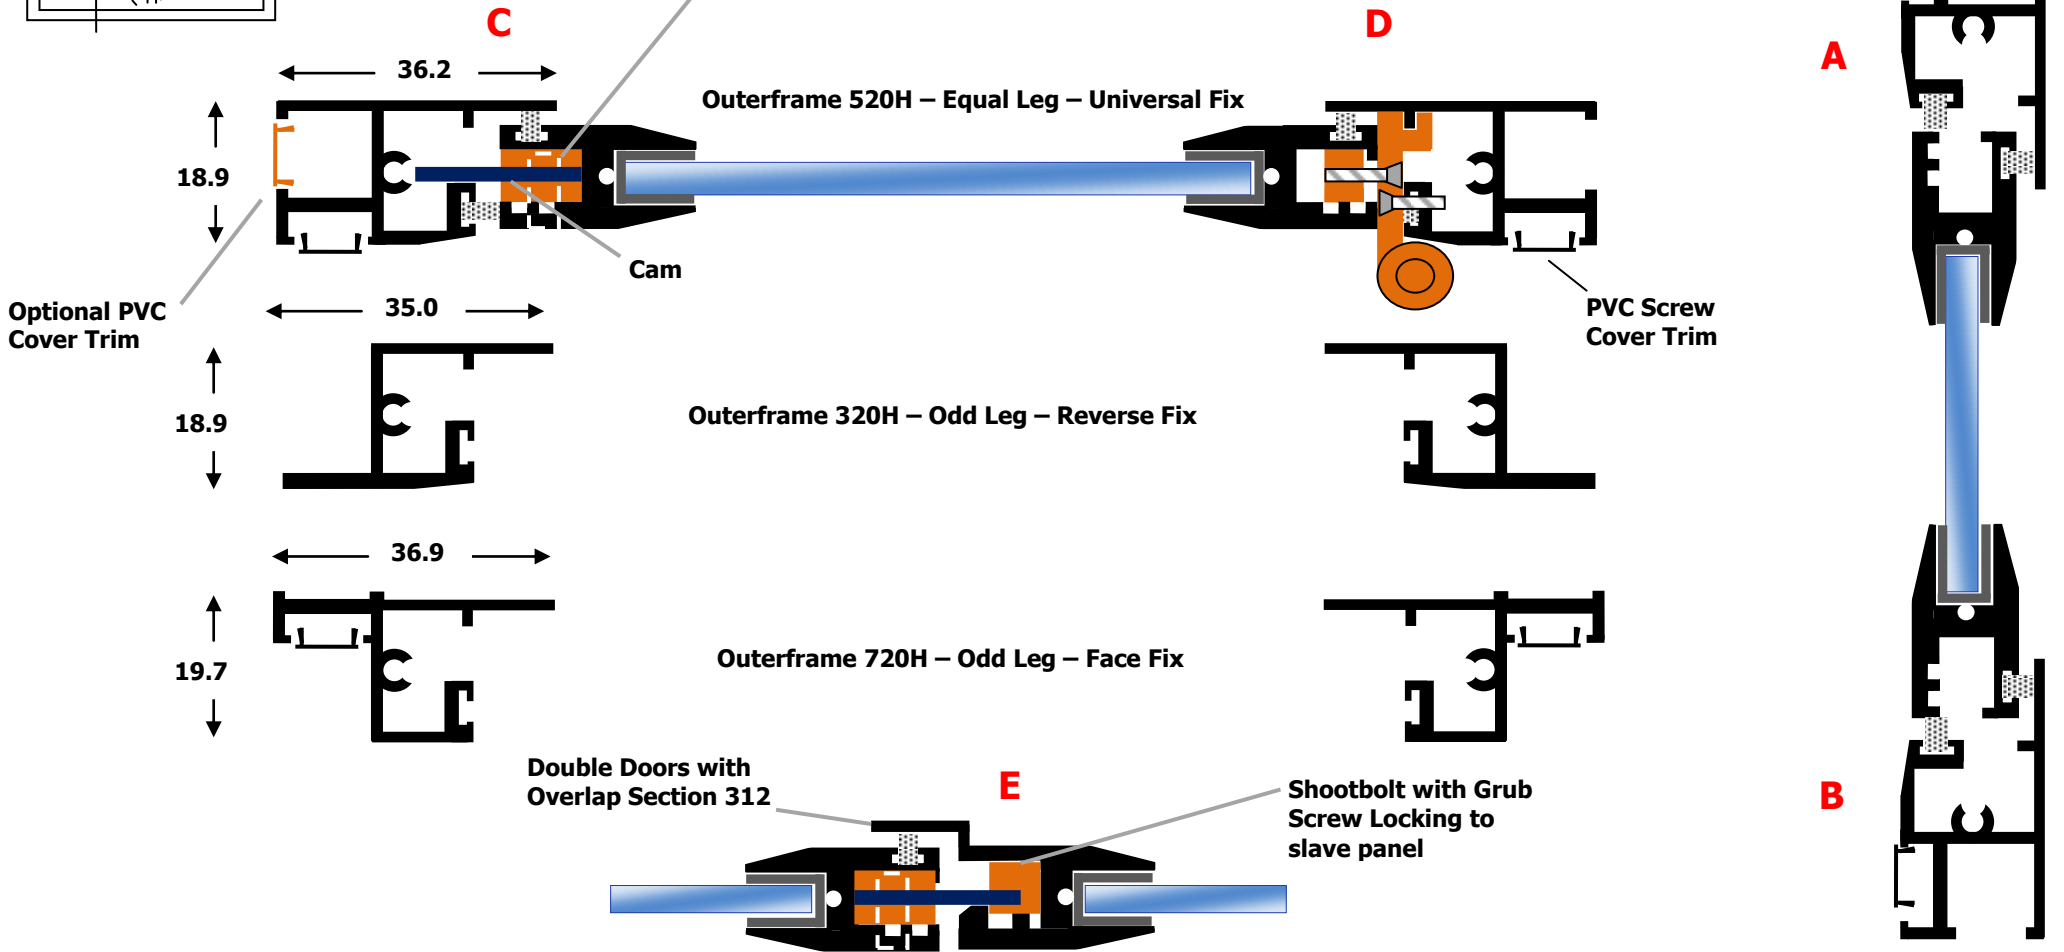

Glazing available in 4mm - 6mm and 6.4mm laminate glass

Do not scale 1 to 1